


# LANDSCAPE HALF BLOCK - TAPERED ENDS

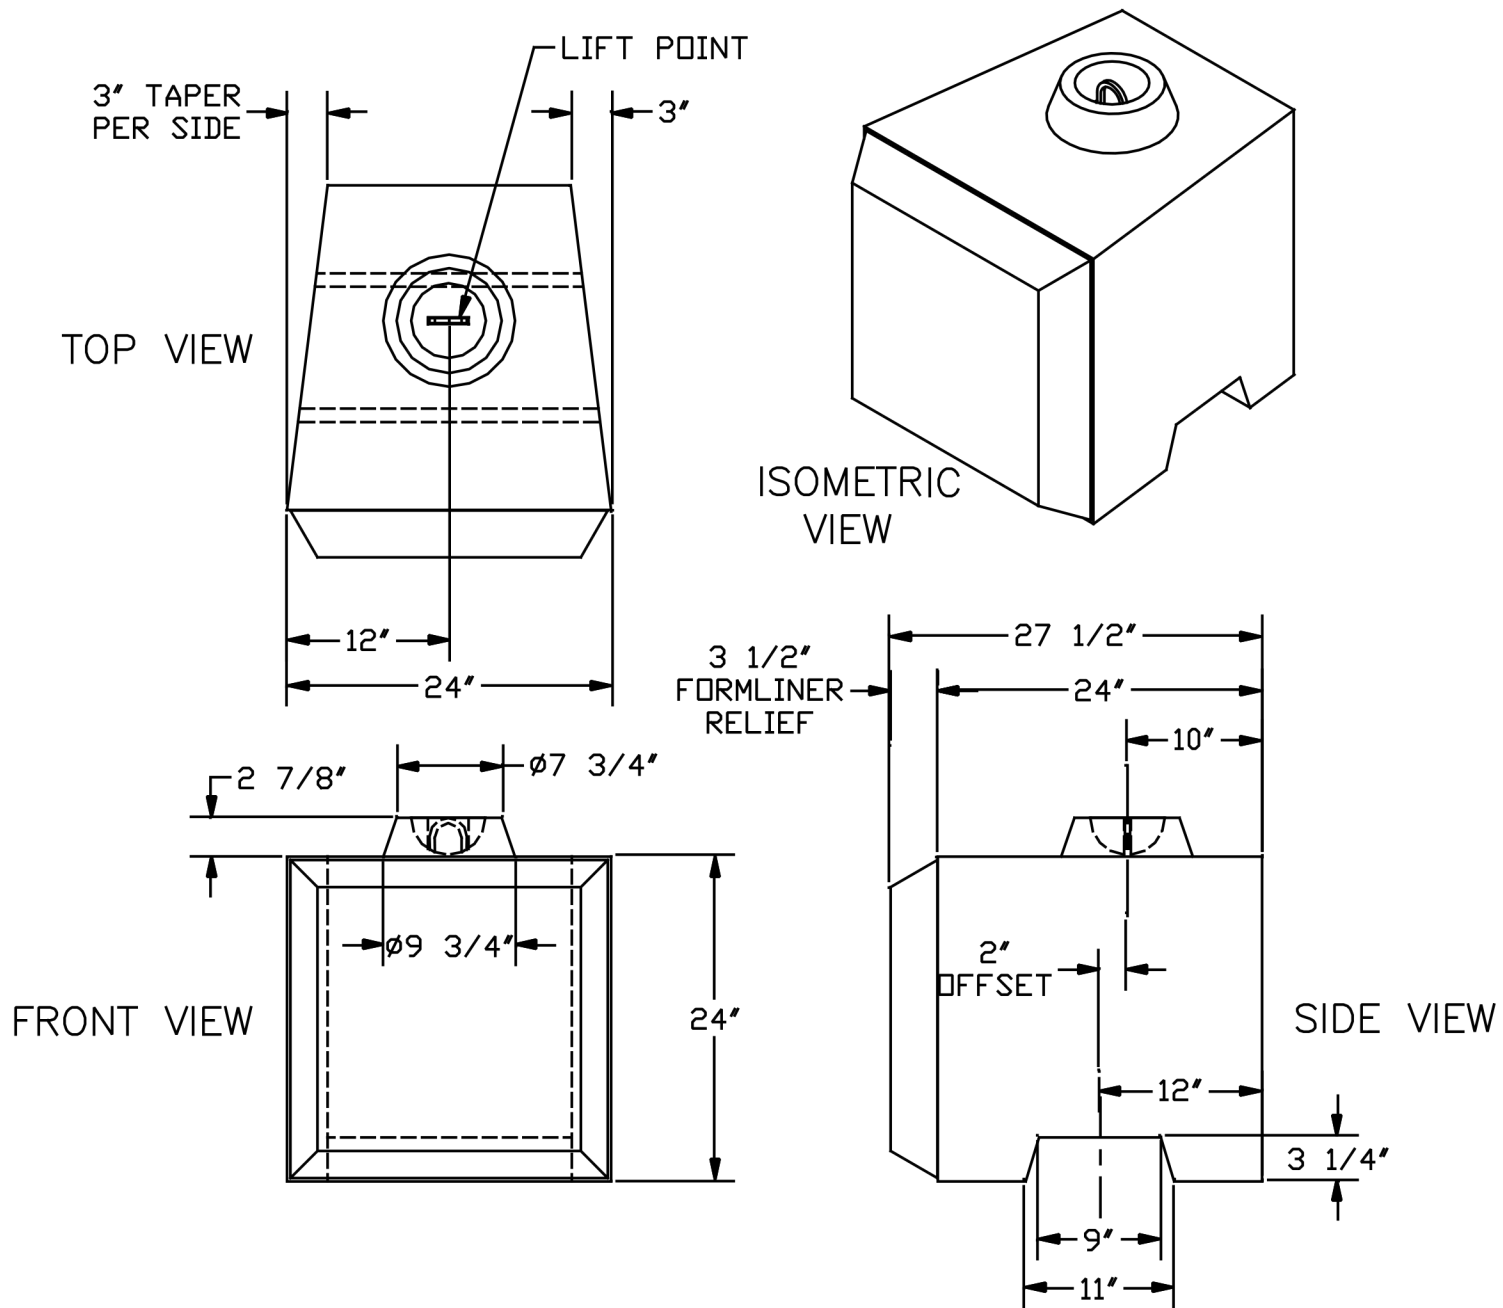

WEIGHT: 1,150 Lbs.  
VOLUME: 7.65 Cft